
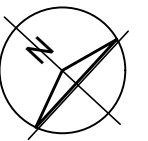


**Procedura Esecutiva 87/2023 R.G.Es**

C.T.U. Geom. Paolo Biondini  
RILIEVO - Scala 1:100  
LOTTO UNICO

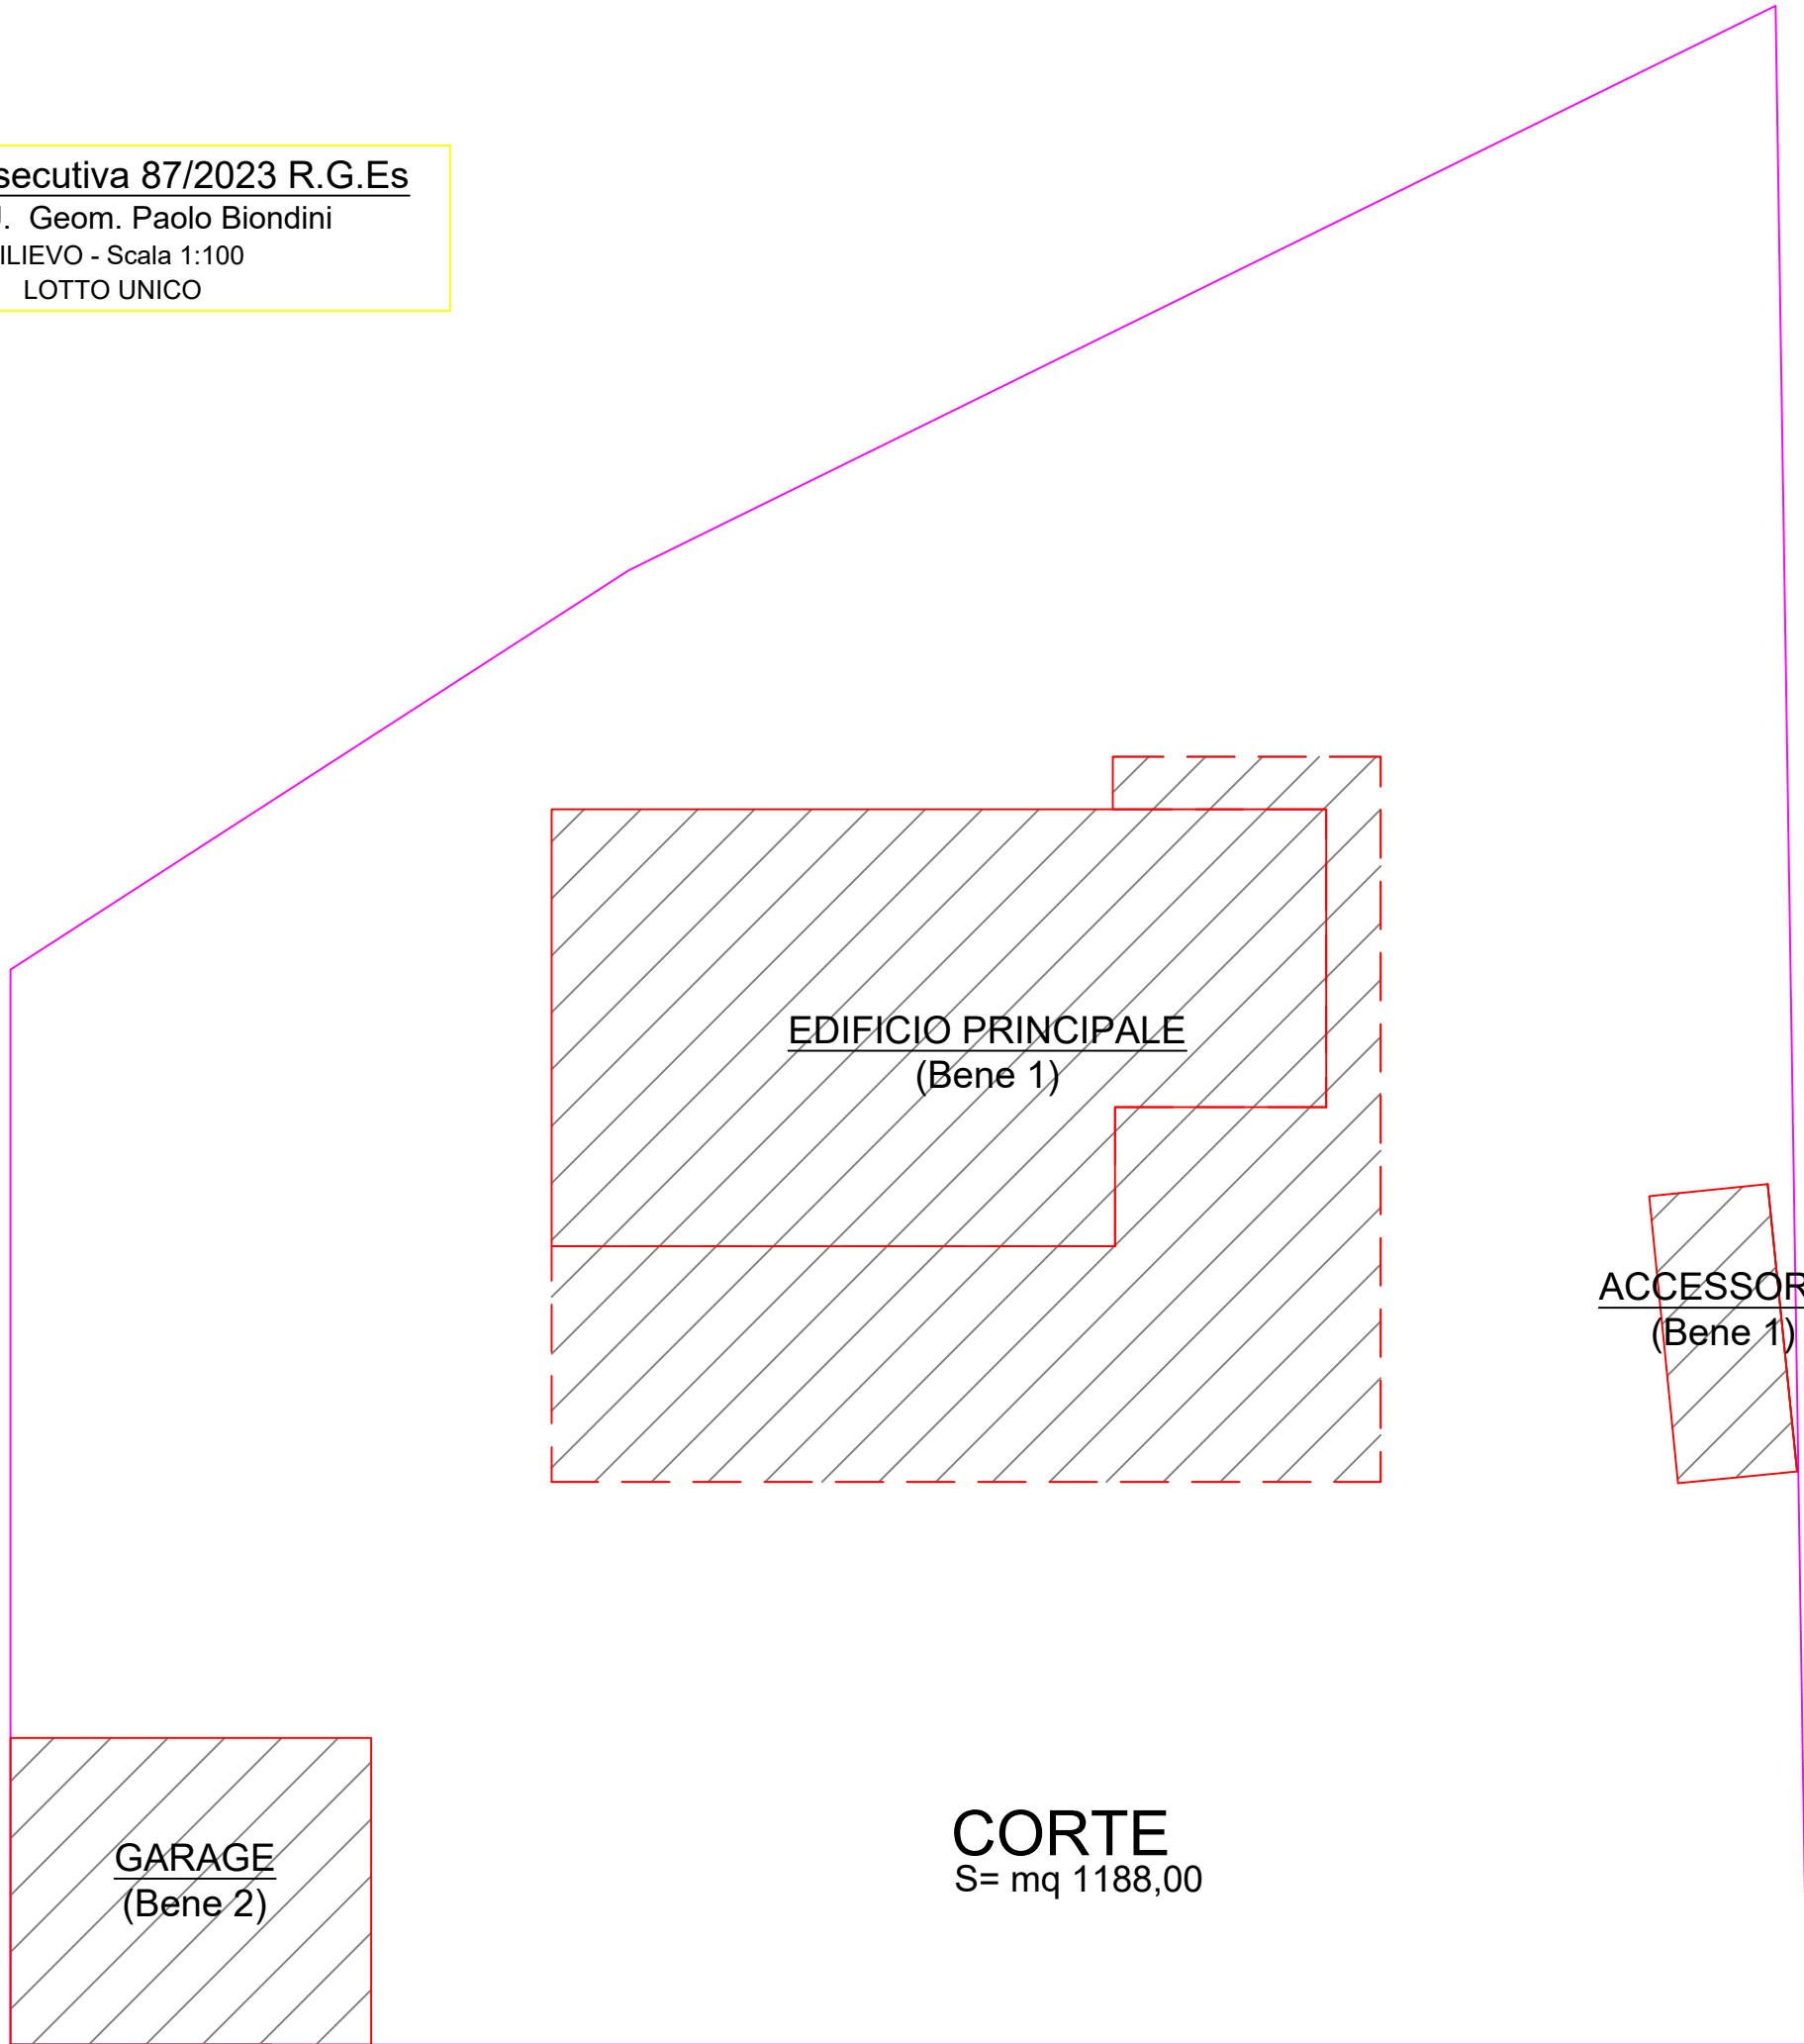

**Procedura Esecutiva 87/2023 R.G.Es**


C.T.U. Geom. Paolo Biondini

RILIEVO - Scala 1:100

LOTTO UNICO

**EDIFICIO PRINCIPALE**

(Bene 1)

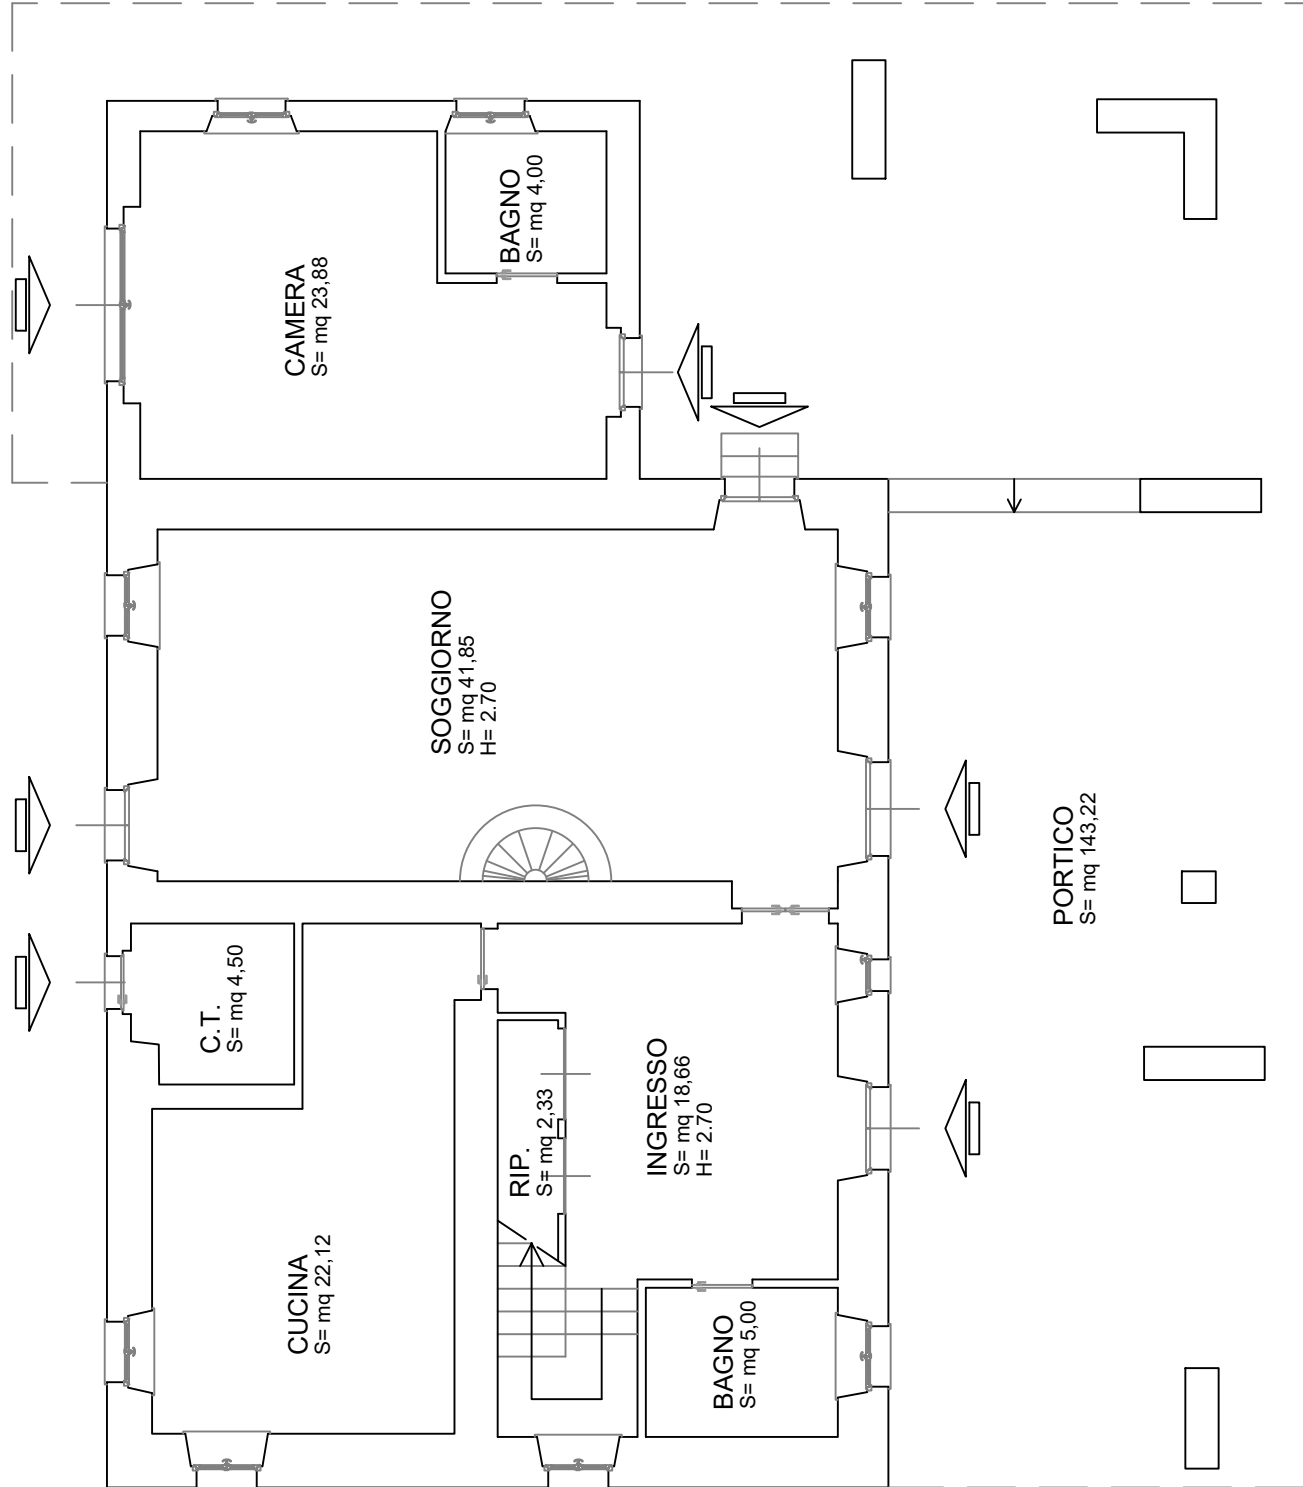








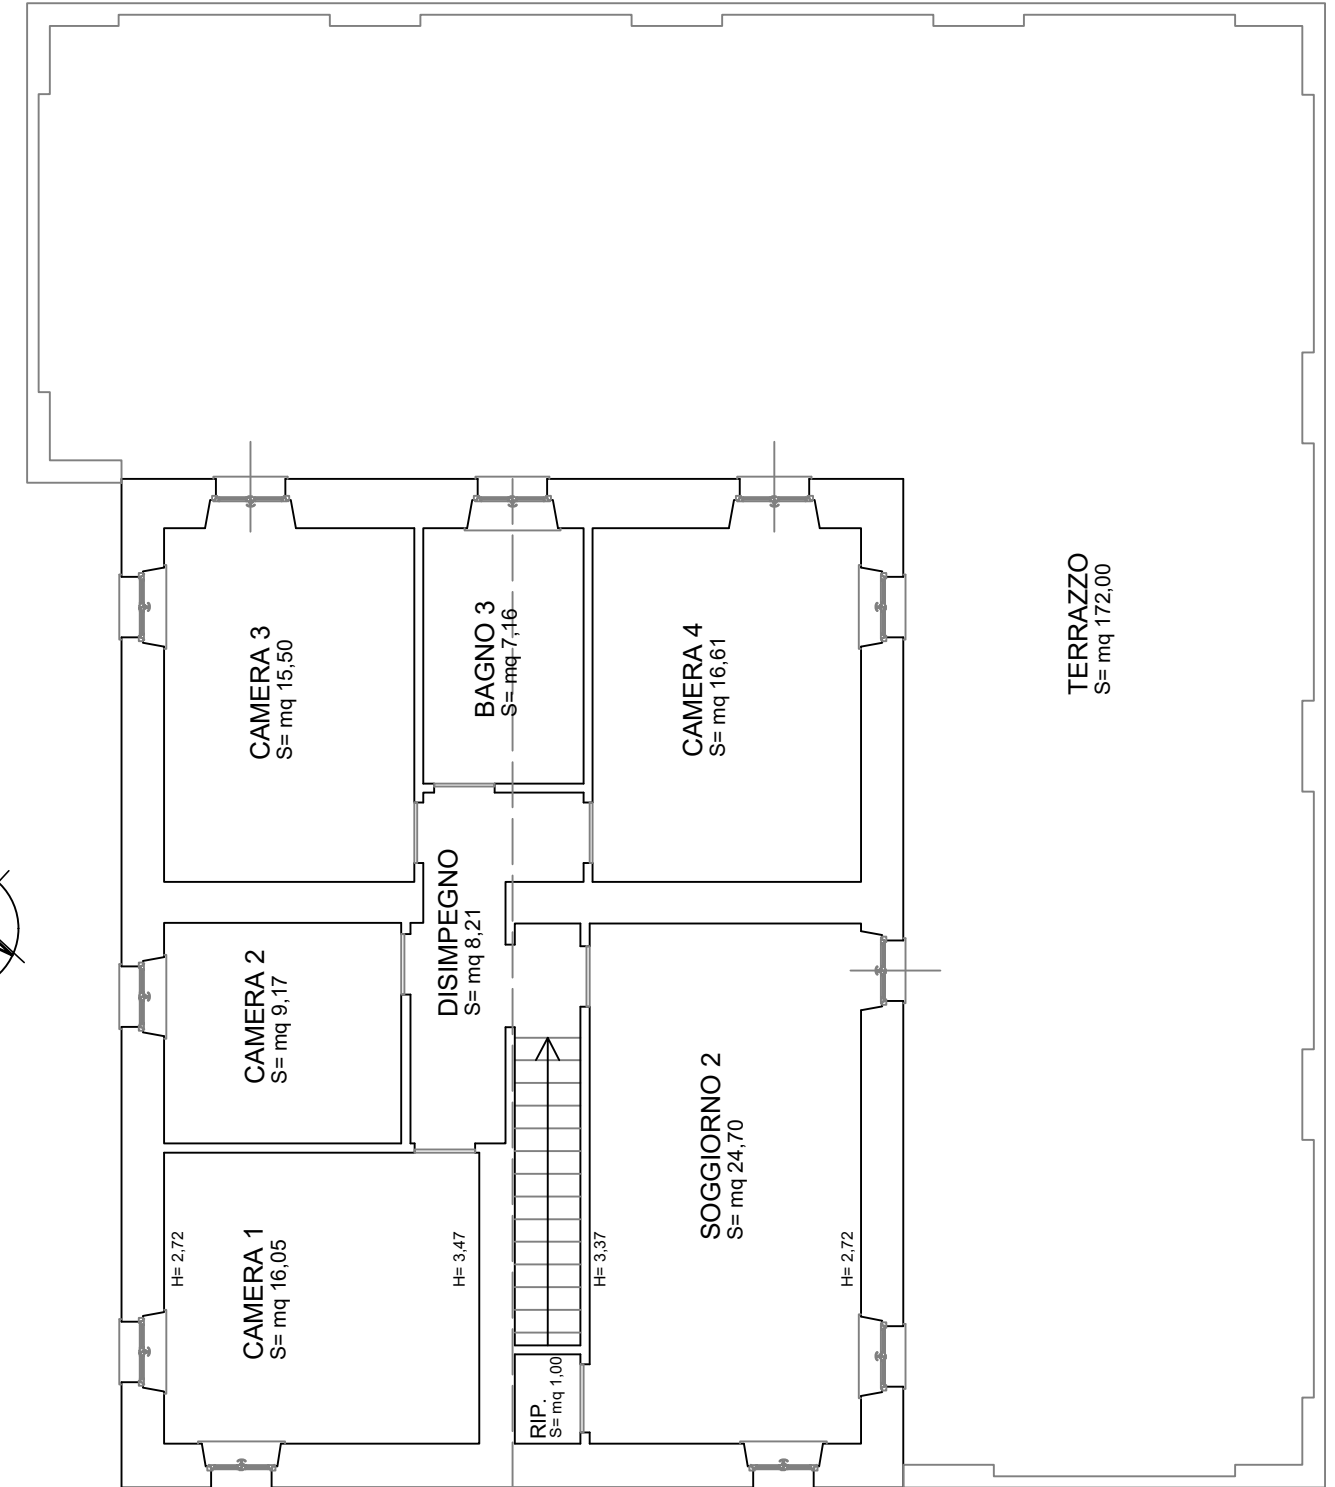


**Procedura Esecutiva 87/2023 R.G.Es**


C.T.U. Geom. Paolo Biondini

RILIEVO - Scala 1:100

LOTTO UNICO

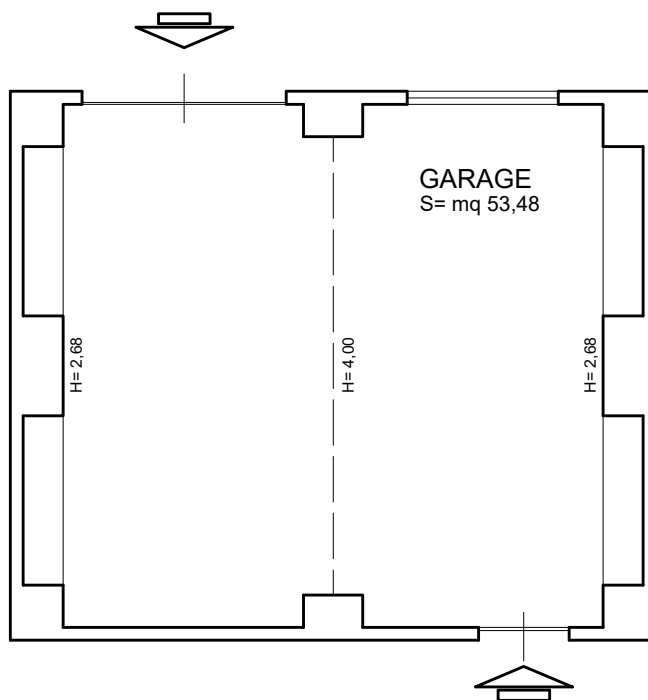

**GARAGE**  
(Bene 2)

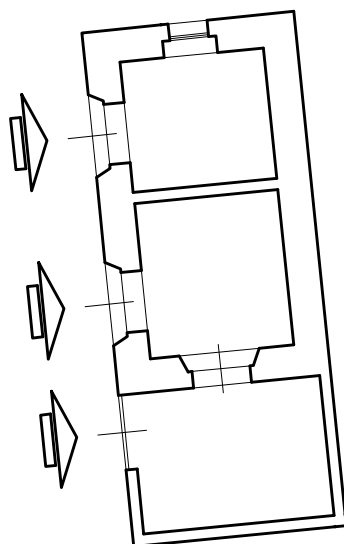

**ACCESSORIO**  
(Bene 1)

